
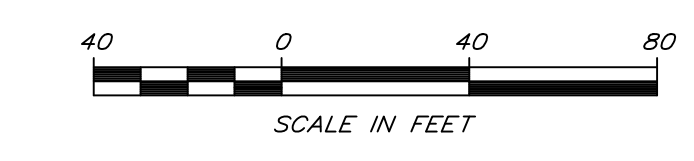


LOCATION MAP  
NOT TO SCALE

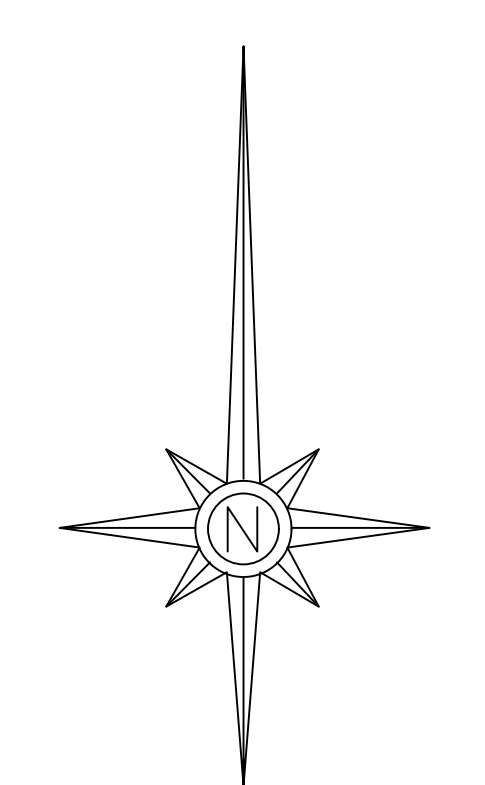

USERNAME

NO.	DATE	DESCRIPTION OF REVISION

PRELIMINARY LAYOUT  
FOR  
3 MUSKETEERS LLC

PRELIMINARY SITE PLAN

CAPITOL RETREAT  
2400 N COLUMBIA ST MILLEDGEVILLE GA 31061

DWG. No. 120324	CHECKED: TC	DATE: DECEMBER 3, 2024	1/1 SHEET
DRAWN: TC	JOB NO. CAP120324	SCALE: 1" = 40'	